




Plan  
1:50 @ A3

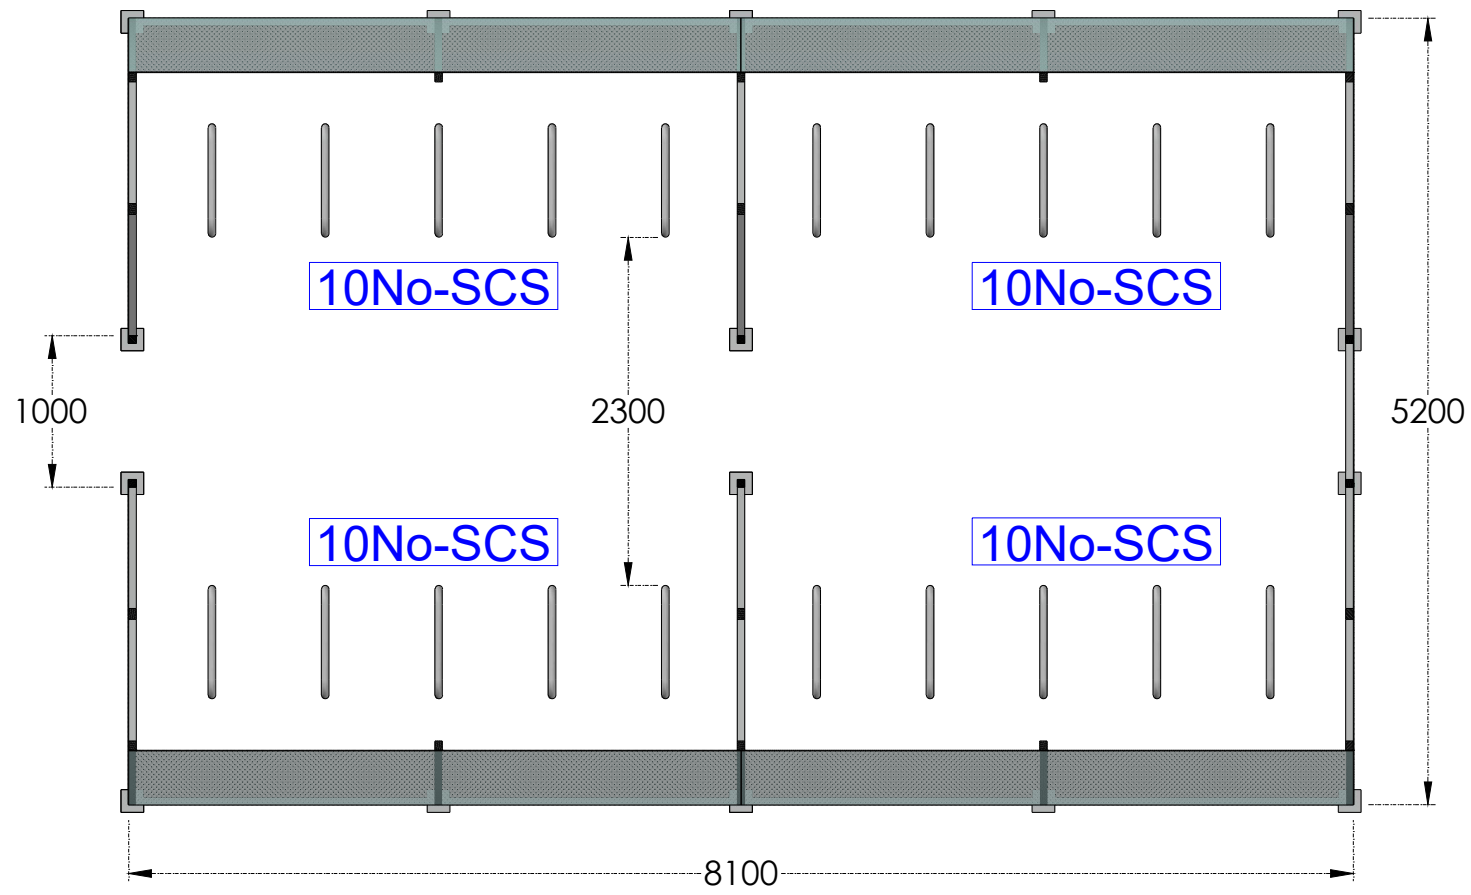


Isometric View  
1:50 @ A3

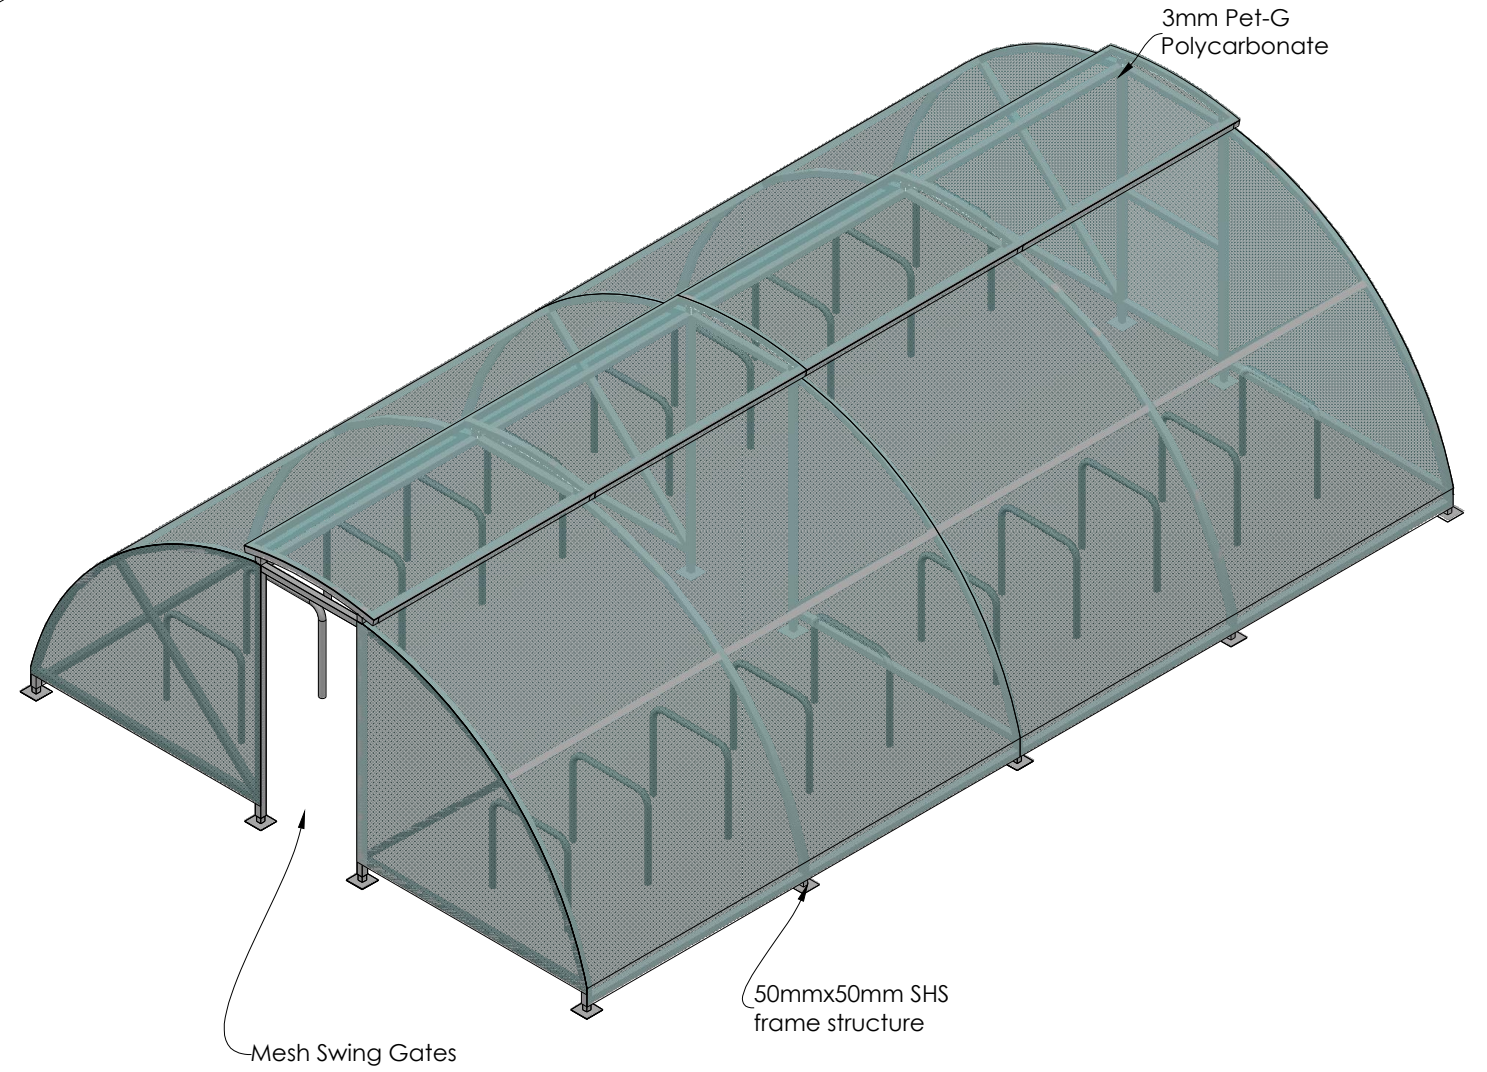

Front Elevation  
1:50 @ A3

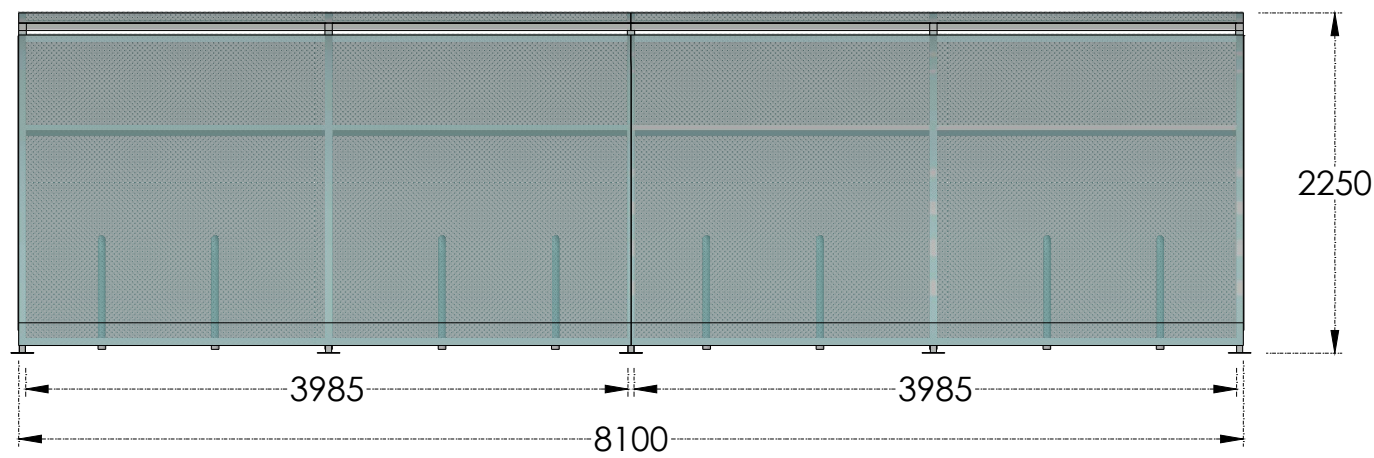

Section AA  
1:50 @ A3

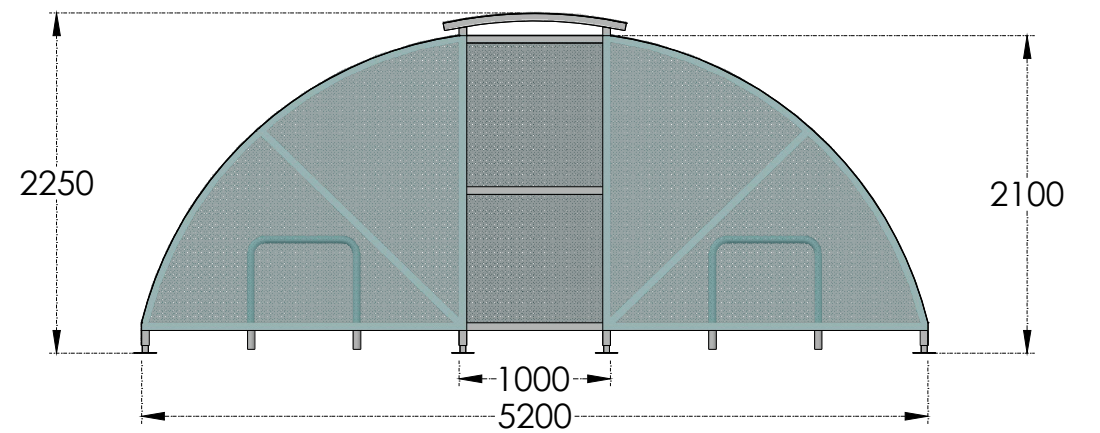

**Legend:**  
SCS Sheffield Cycle Stands

Total: 40no

Notes:

Finishes:

Revision Notes:



THE  
**BIKE STORAGE**  
COMPANY

Client: IBMC

Venue:

Date Drawn: 04/01/2023

Draftsperson: W Martin

Third Angle Projection

Project: Q0116617 Catalent Pharma Solutions, Swindon

Title: 40 Space Original Enclosure

Scale: 1:50 @ ISO A3

DWG No: 1.0

Revision: 0