


Front View
1:30 @ A3

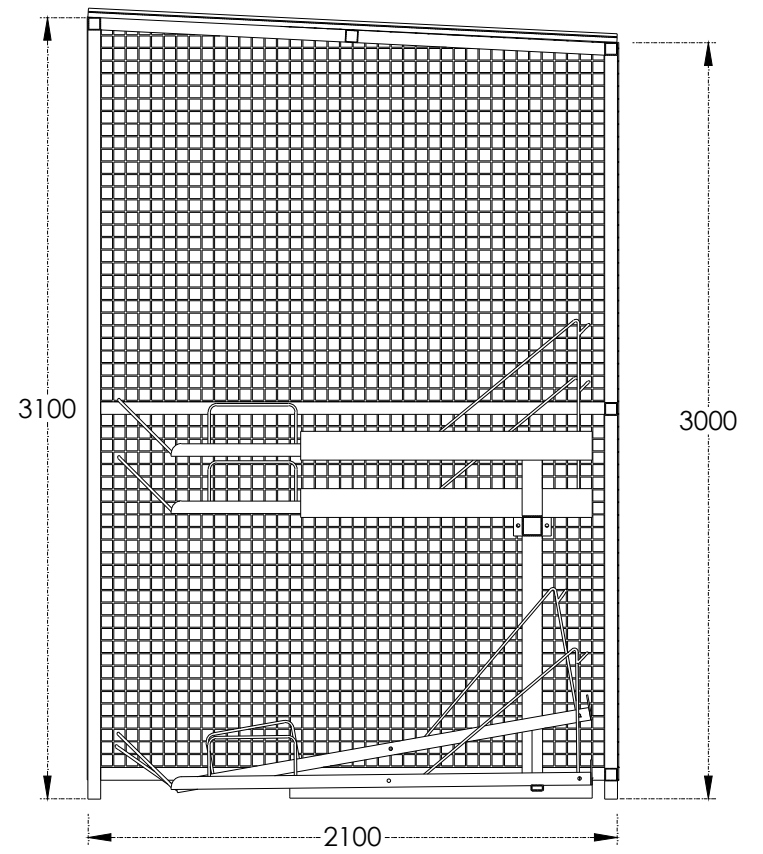

Isometric
1:30 @ A3

Legend:
TT Two Tier Cycle Rack

Notes:
Finishes:
Revision Notes:

Total: 20no



Client: ---
Venue: ---
Date Drawn: 07/06/2019
Draftsperson: S.AGYEMAN
Third Angle Projection

Project: ---
Title: 20 Space Cambridge Two Tier Cycle Shelter
Scale: 1:30 @ ISO A3
DWG No: 1.0

Revision: