
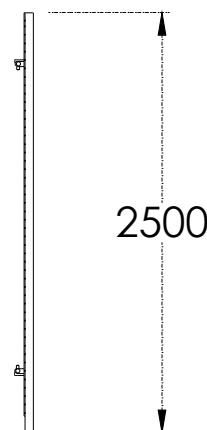
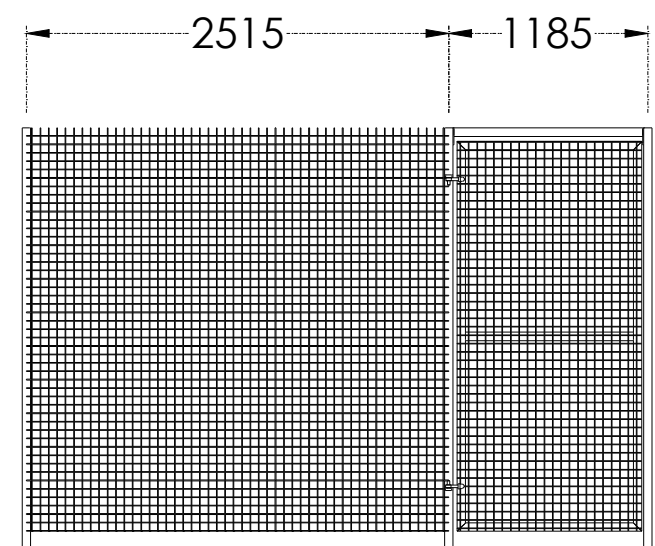
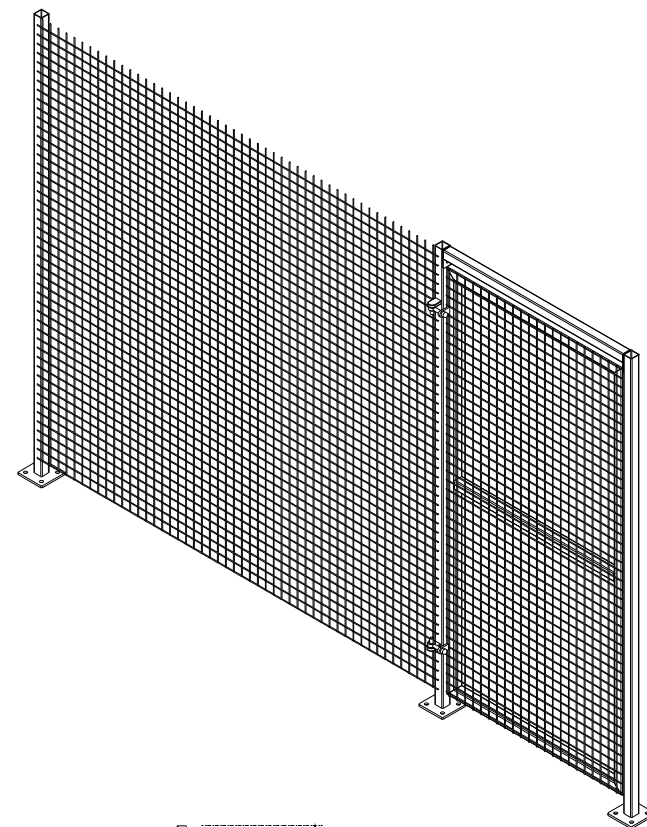


The Bike Storage Company

50mm x 50mm Security Mesh Fencing

Tel: 0800 246 1723

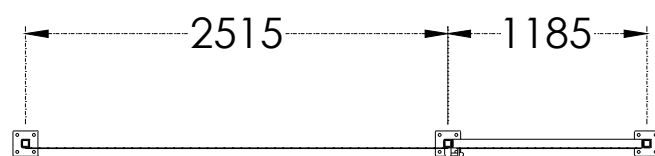

- Standard dimensions: 2500mm H x 2525 W
- 50mm x 50mm mesh wire
- 50 SHS posts and gate leafs
- Single or double leaf gates
- Variety of locking options
- Fixed at both floor and soffit
- Adaptable to various environments
- Powder coating option

Legend:

ALL DIMENSIONS ARE IN MM UNLESS OTHERWISE STATED. IF IN DOUBT PLEASE ASK.

THIS DRAWING IS CONFIDENTIAL AND IS THE PROPERTY OF THE BIKE STORAGE COMPANY. IT MUST NOT BE COPIED OR DISCLOSED TO A THIRD PARTY WITHOUT PERMISSION.

THE BIKE STORAGE COMPANY, MARINA STUDIOS, HARBOUR YARD, LONDON, SW10 0XD



THE
BIKE STORAGE
COMPANY
0800 246 1723

Client: The Bike Storage Company

Status: Approval

Date Drawn: 14/07/2023

Draftsperson: W Martin



Third Angle Projection

Project: 50 x 50 Security Mesh Fencing

Title: TBSC_50x50Mesh_DR_00-1

Scale: 1:55 @ ISO A3

DWG No: 1.0

Revision: 00